


GROUND FLOOR PLAN

1 13a Socket
 2 Twin 13a Socket
 Approx Scale 1:200 AT A4

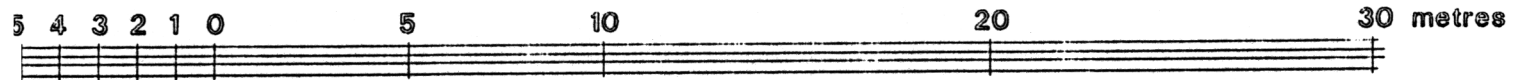

MEMORIAL HALL
 INNERLEITHEN
 TO7211

DRAWING No. 01