


FINDHORI
UNIVERSAL HALL

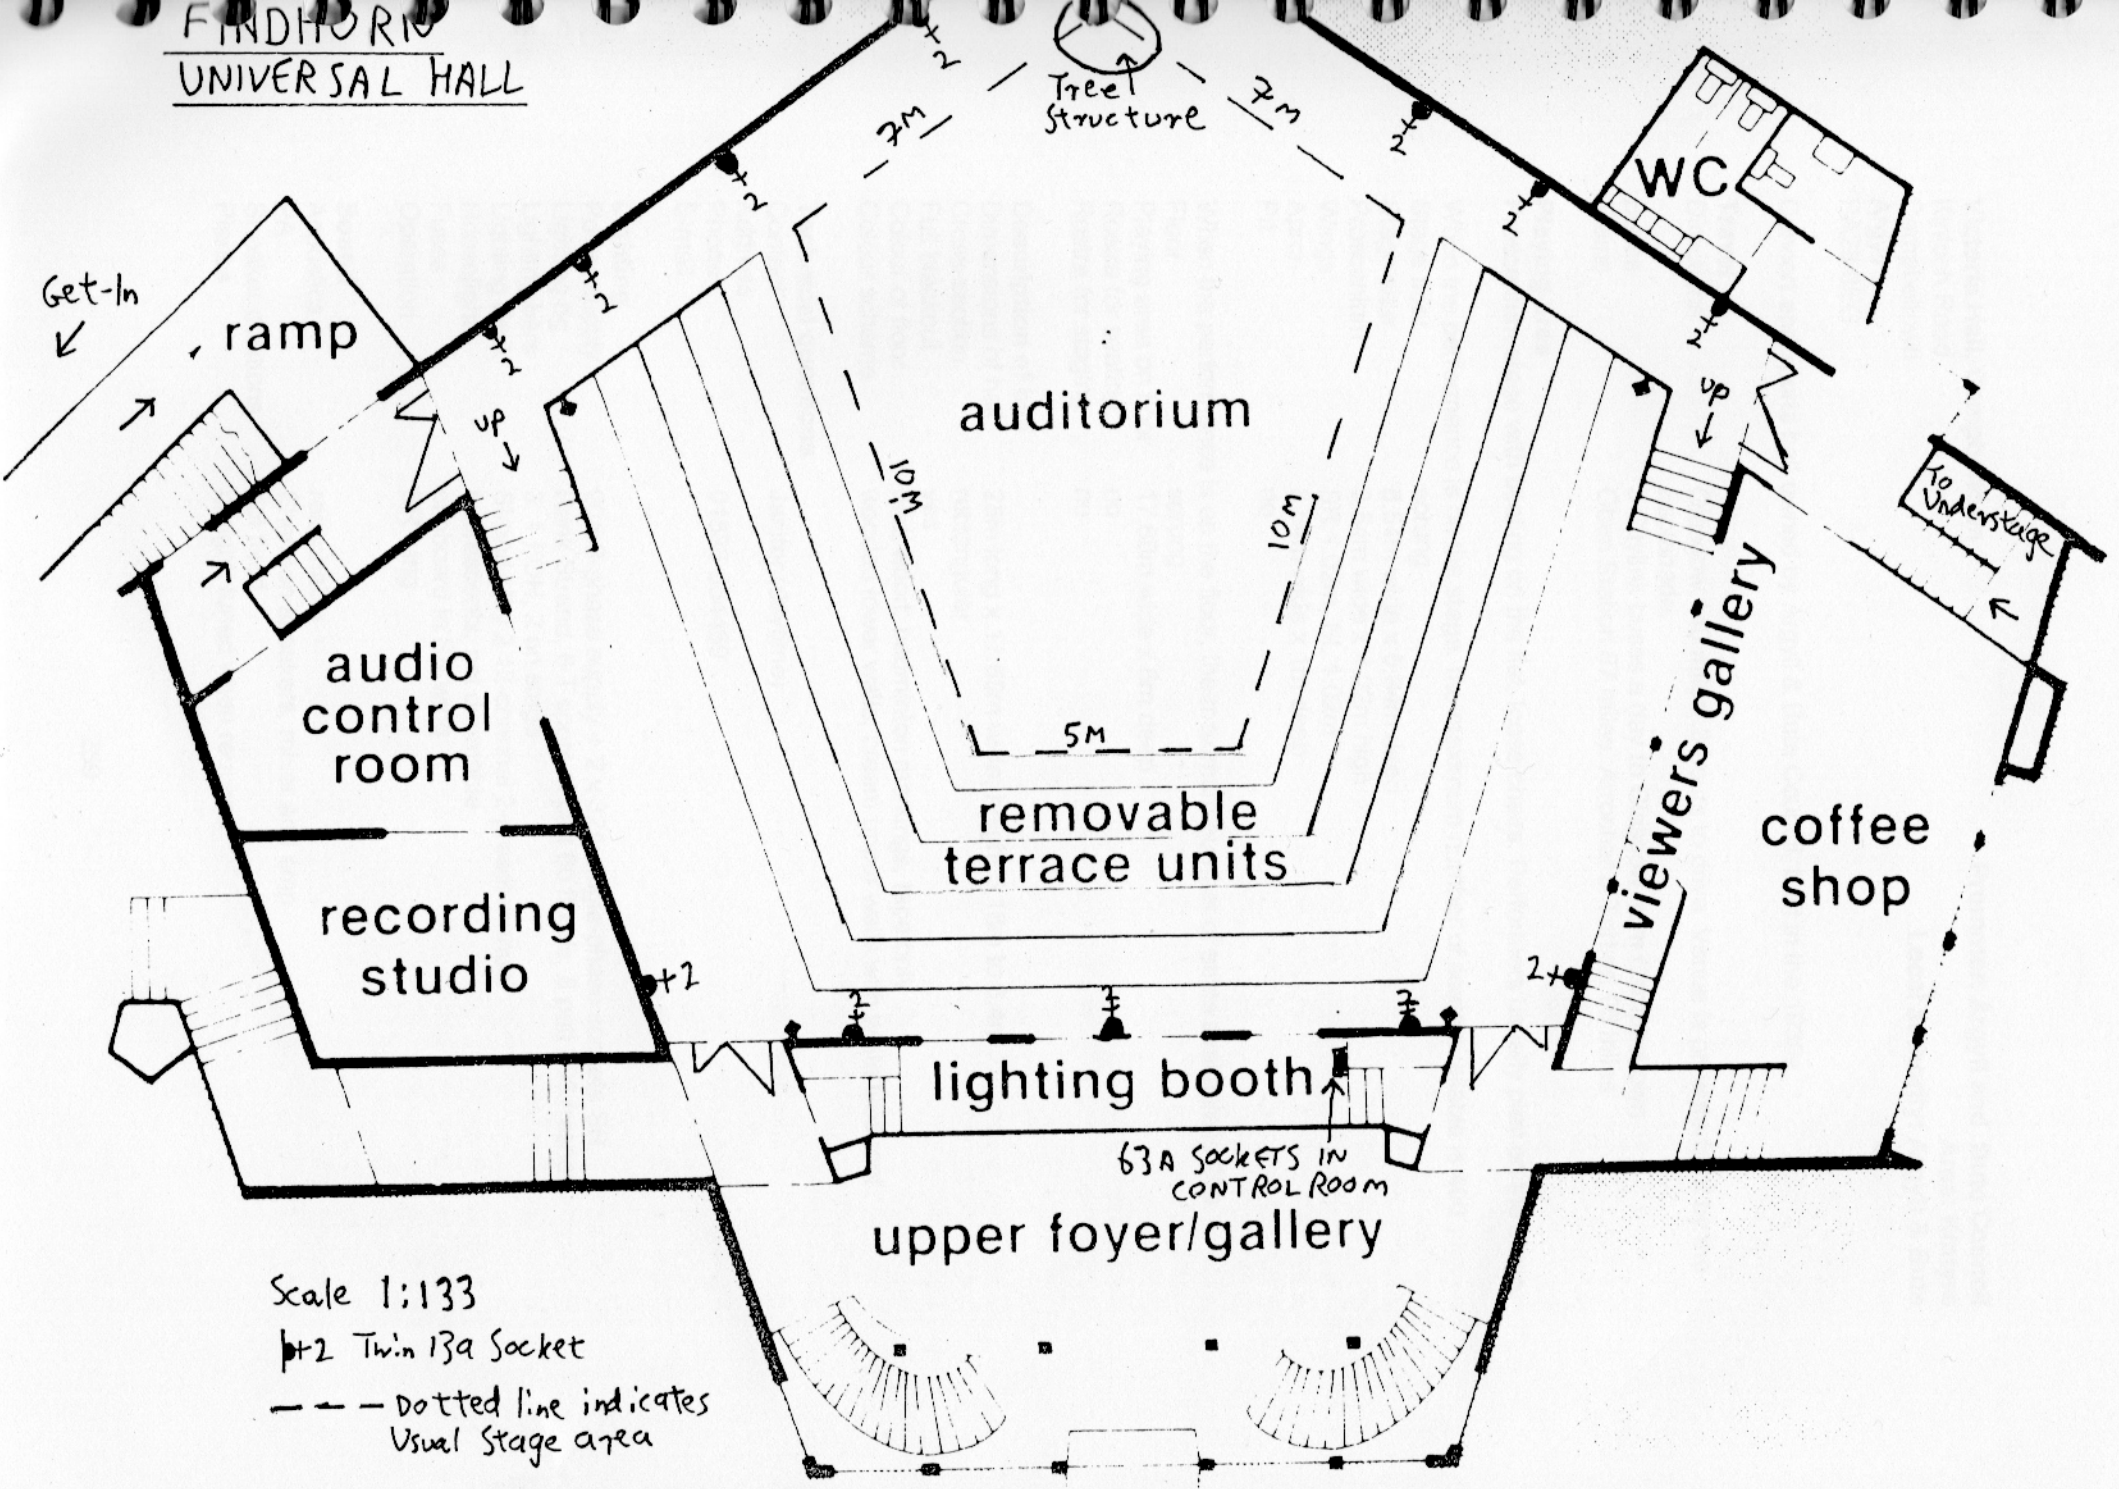

Tree Structure

WC

auditorium

audio control room

recording studio

removable terrace units

viewers gallery

coffee shop

lighting booth

63A sockets in control room

upper foyer/gallery

To Understage

Scale 1:133

⊥ 2 Twin 13a Socket

--- Dotted line indicates Usual Stage area